

TOFF
DESIGN



LUXURY LIFESTYLE
AWARDS 2019 *11th Annual*

Dear Team of Toff,

We are happy to inform you that your company has shown itself as a brilliant representative of the luxury services industry.

After a thorough research process, it was distinguished as one of the best in this market. Your impeccable performance and aspirations to always be top-notch have been highly appreciated. And now we are pleased to announce, that in accordance with the results of the study, Toff became the winner of Luxury Lifestyle Awards in the category of Luxury Architect and Interior Design Studio in Bangkok, Thailand.

Please accept our heartfelt congratulations on behalf of the Organizing Committee of Luxury Lifestyle Awards upon achieving such a great result and getting your efforts recognized and celebrated. We wish your company to reach new levels of prosperity and conquer even bigger heights. We will be happy to see you among our participants next year.

Organizing Committee
of the Luxury Lifestyle Awards



Luxury Lifestyle Awards
One World Trade Center, Suite 8500, New York City NY 10007 U.S.A.
+1 (646) 810-87-64

www.luxurylifestyleawards.com

WE ARE TOFF

The Award Winning Interior Design Practice Based in Bangkok, Kingdom of Thailand


We offer exclusive full-service interior design and intensive consultations specializing in bespoke residential design to elevate the inspiration for private clients and property developers throughout Thailand and abroad more than a decade



THE RESIDENCES AT MANDARIN ORIENTAL

ABOUT US

Since 2007, we have extensive experience in both private and commercial projects, creating innumerable impressive works by blending practicality effortlessly with exclusive style through our awareness of inhabitant versus space

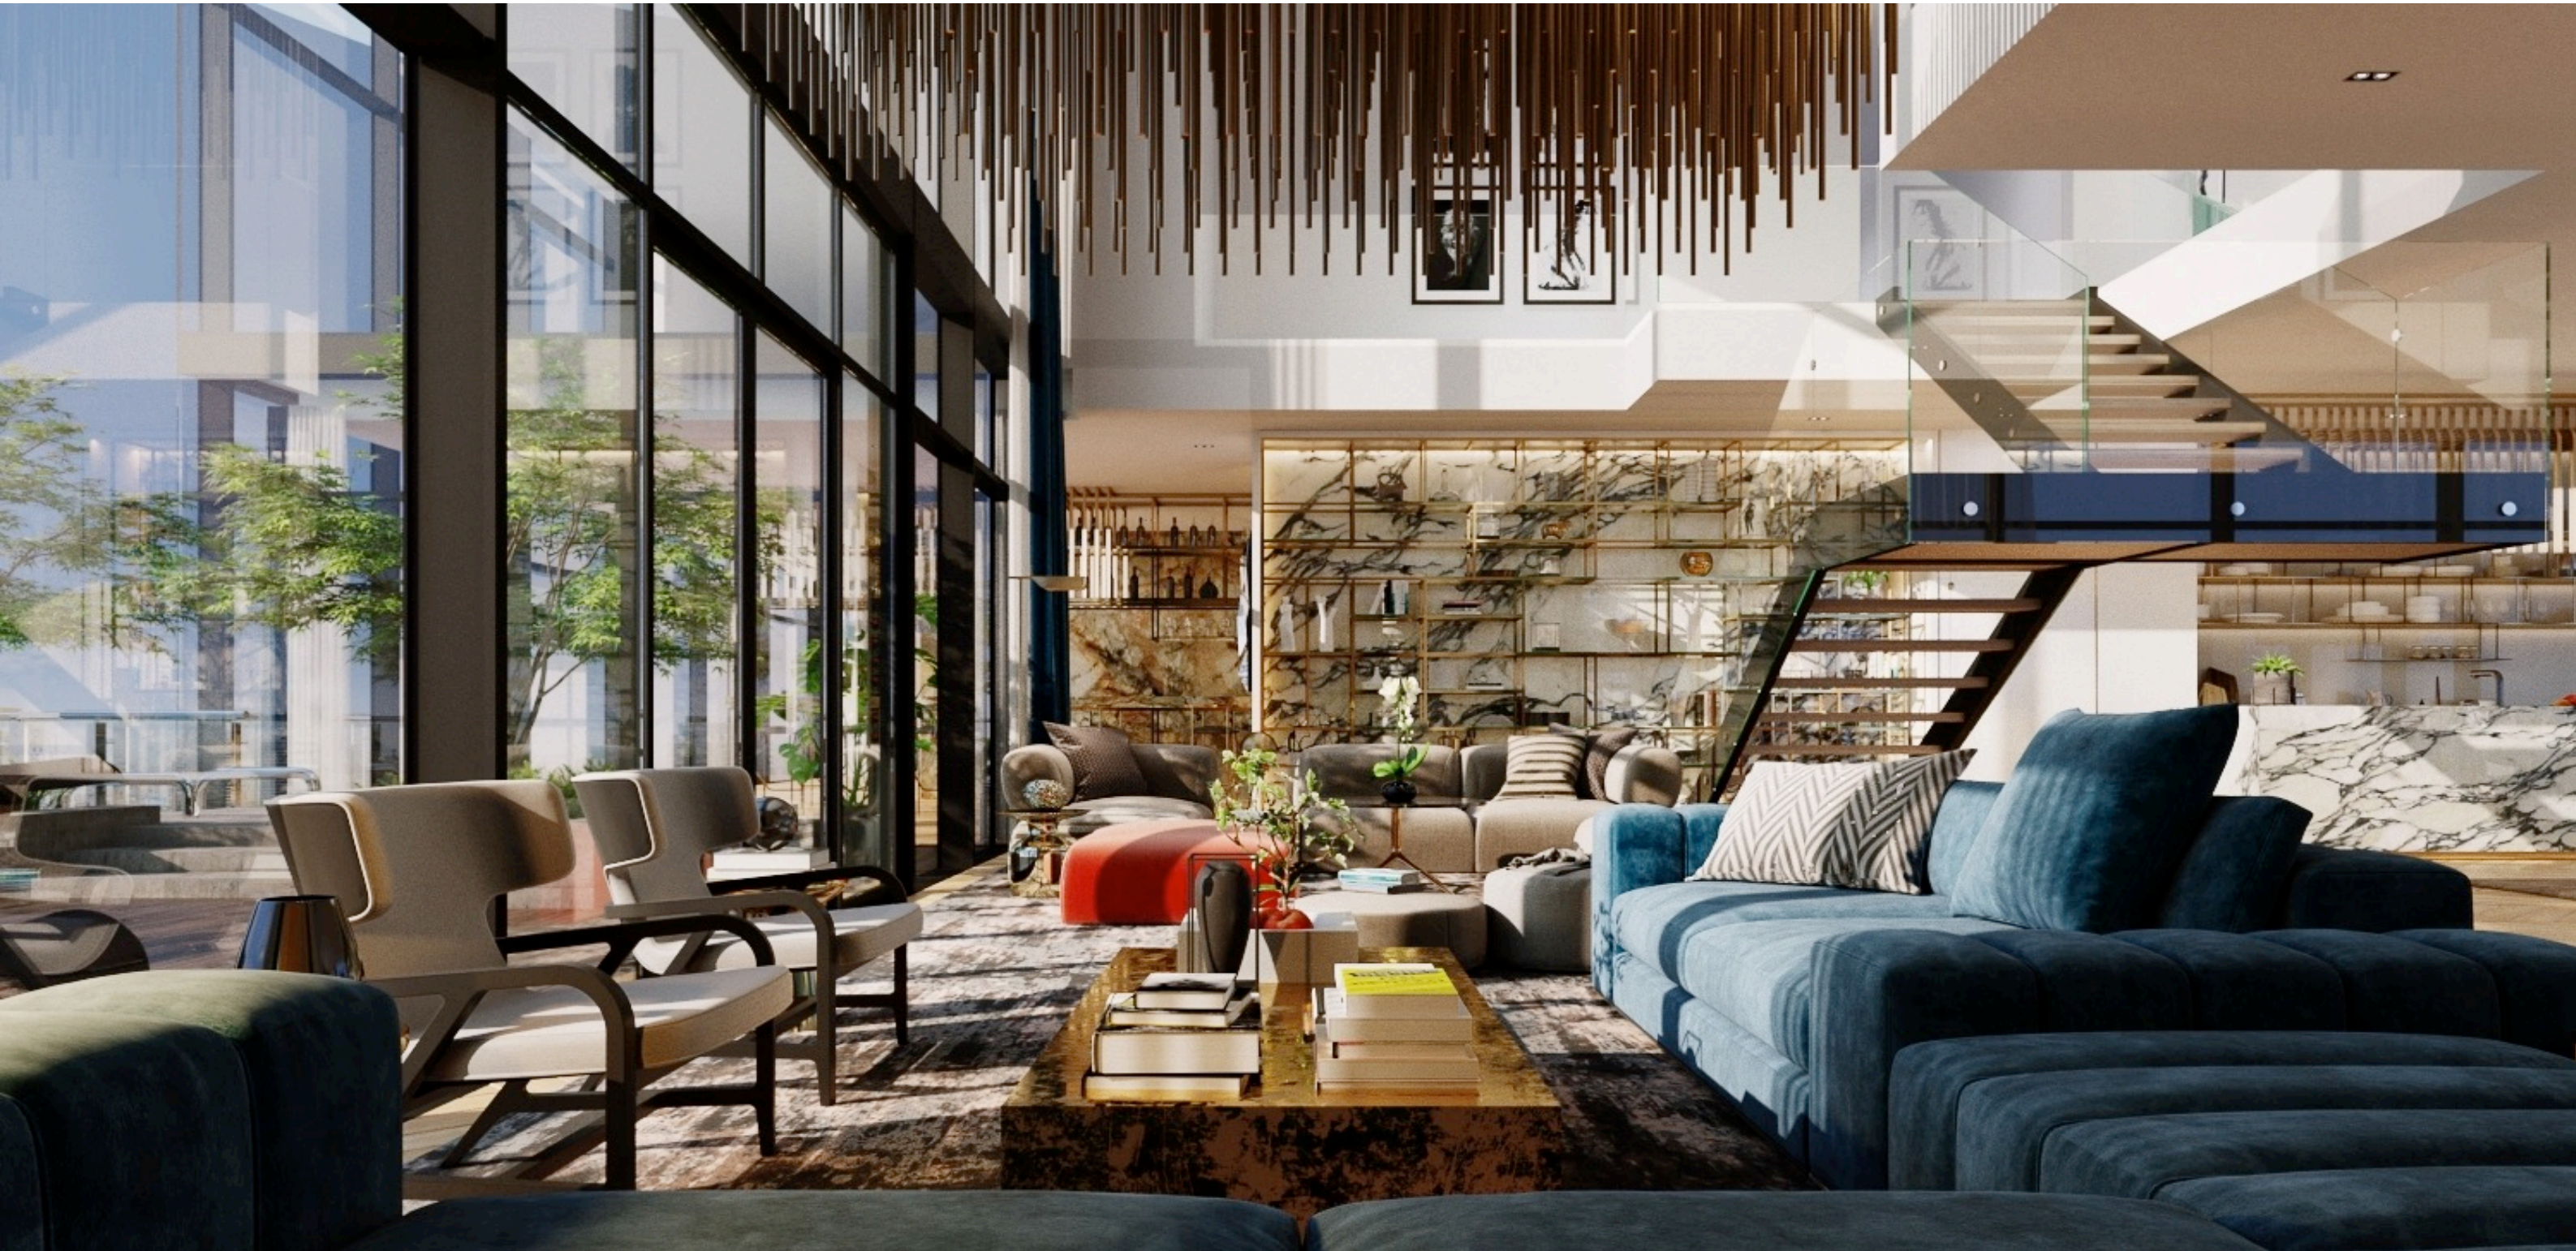

FOUNDER

Akarawoot Rajtborirak, B.Arch(Rect Hons) MSc(CWCT) MA(CSM)

Started the professional career with a prominent architectural practices in United Kingdom, Singapore, Malaysia, People's Republic of China and East Africa, he gained valuable experience and international exposure in diverse perspectives



ONE - OFF DESIGN

Service, Quality and Attention to Detail are Paramount

Akarawoot as Design Director provides the right combination of creativity and practical guidance in terms of opportunities or constraints, he ensures that the end results are beautifully considered and executed whilst harmonizing with architecture itself



PORT FOLIO


We bring our expertise to the finest solutions with affiliated developers which each project is completed with a marriage of design and functionality
With our trademark approach, it allows us to control the details and meticulous care, result in sophisticated designs that each project is seamlessly executed, beautifully finished and memorable experiences





MANDARIN ORIENTAL
BANGKOK

ICONSAM

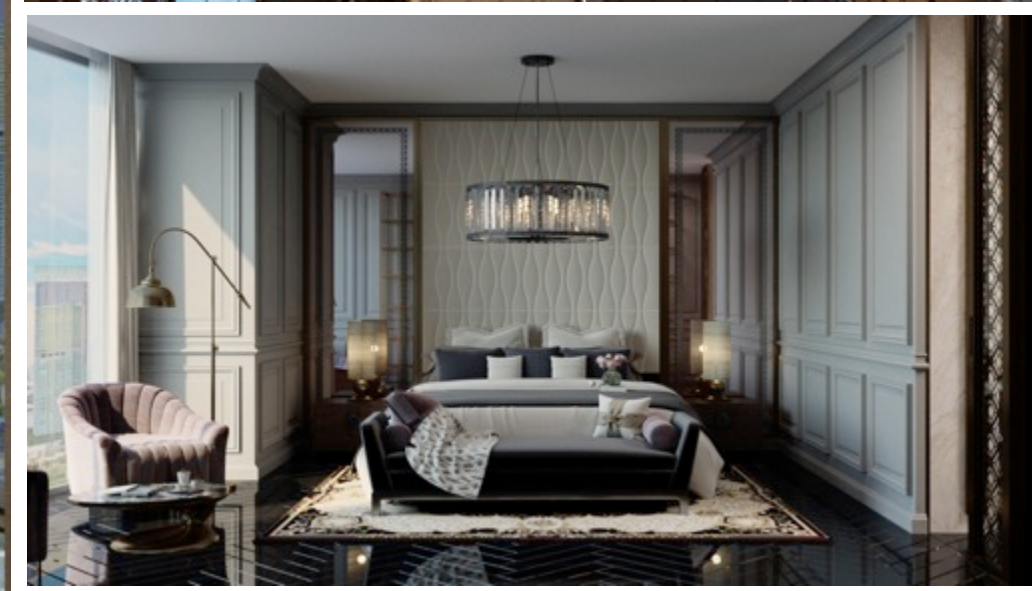



ST REGIS







THE RITZ-CARLTON

**M^HA
N_AKHON**





THE RESIDENCES AT

Sindhorn
Kempinski Hotel

BANGKOK





BANYAN TREE

RESIDENCES
— RIVERSIDE BANGKOK —







FOUR SEASONS

PRIVATE RESIDENCES

BANGKOK AT CHAO PHRAYA RIVER

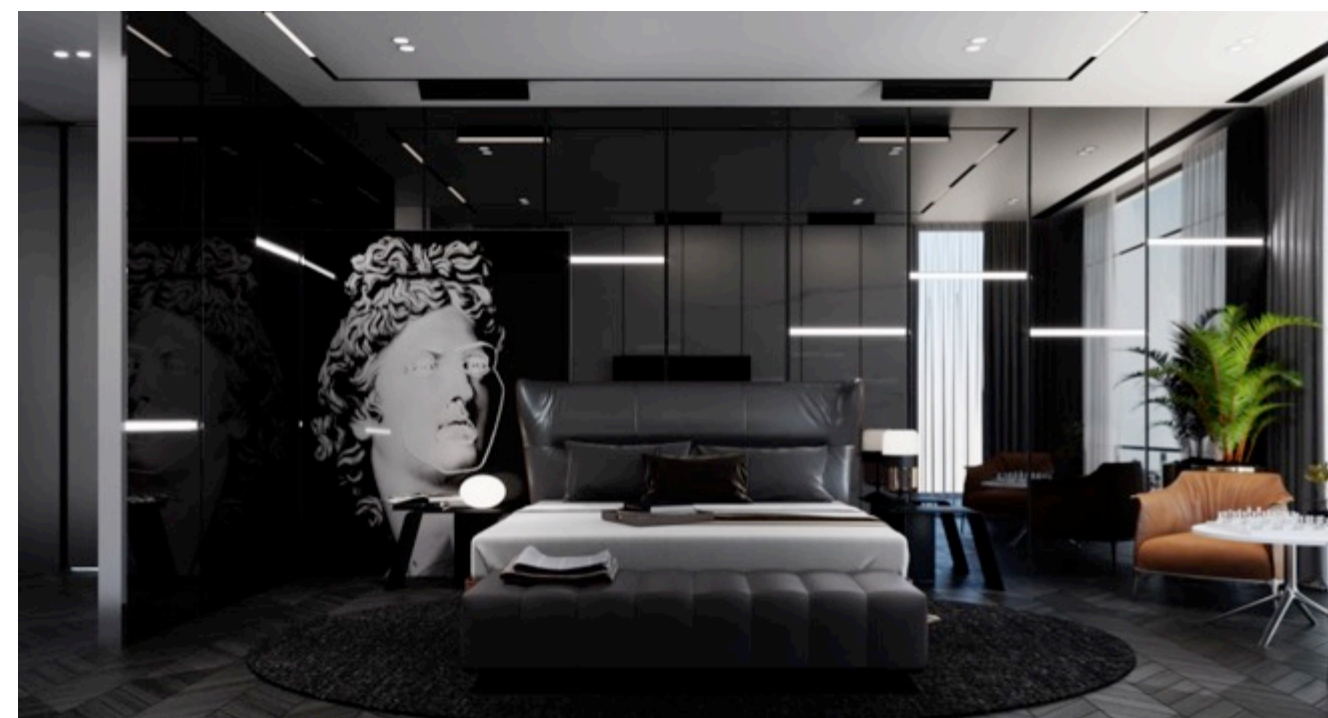

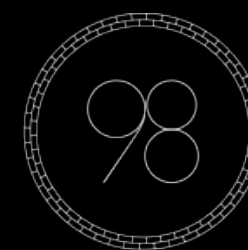

WIRELESS



SANSIRI



SALADAENG
ONE


SC ASSET



THE
GLAMOR
EKKAMAI - PRADIT MANUTHAM



Peace & Living Co., Ltd.

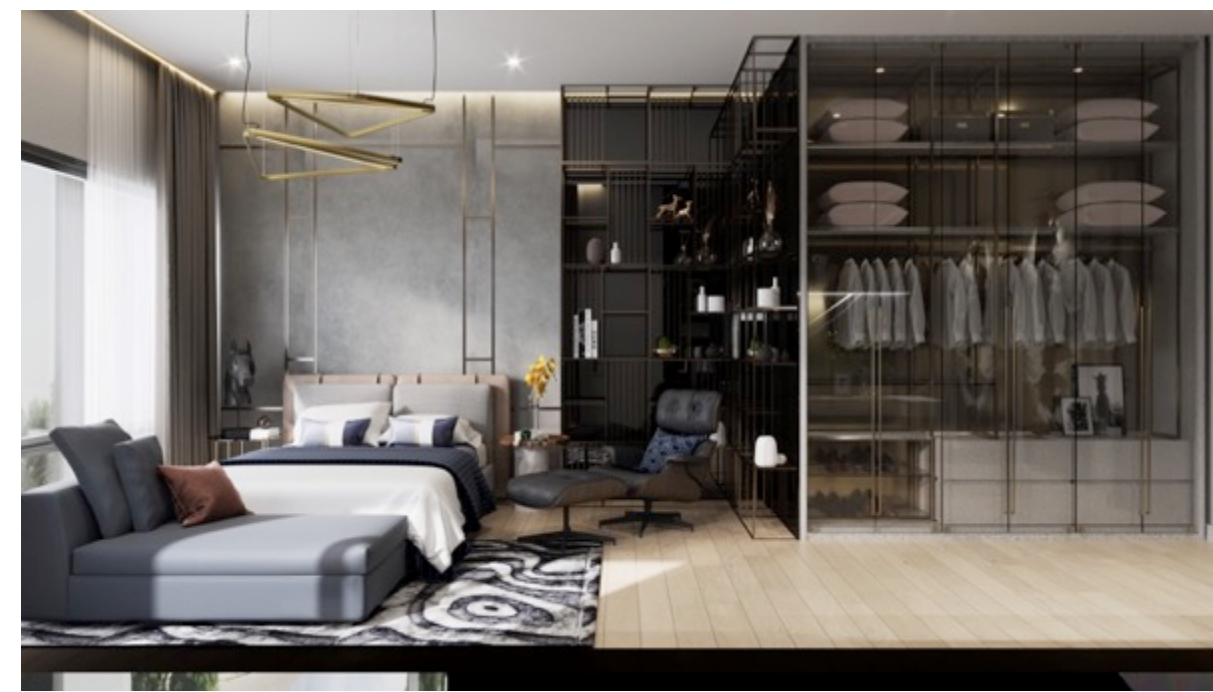

GRAND
BANGKOK BOULEVARD

SC ASSET



OTHER WORKS



NOBLE ORA



THE HYDE 11



THE EVANSTON



THE PENTACLE



THE MARQUE



THE EXCLUSIVE



THE 185 RAJDAMRI



GRAND BANGKOK BOULEVARD



THE SURAWONG




PROPERTY PERFECT

OUR SERVICES

TOFF offers a unique interior design services which all characterized by the combination of detailing and cutting-edge design with individually tailored projects


CONCEPTUAL DESIGN | SPACE PLANNING | FURNITURE CONFIGURATION | PERSPECTIVE RENDERING | DETAILED DRAWING | SITE SUPERVISION | PROP DECORATION



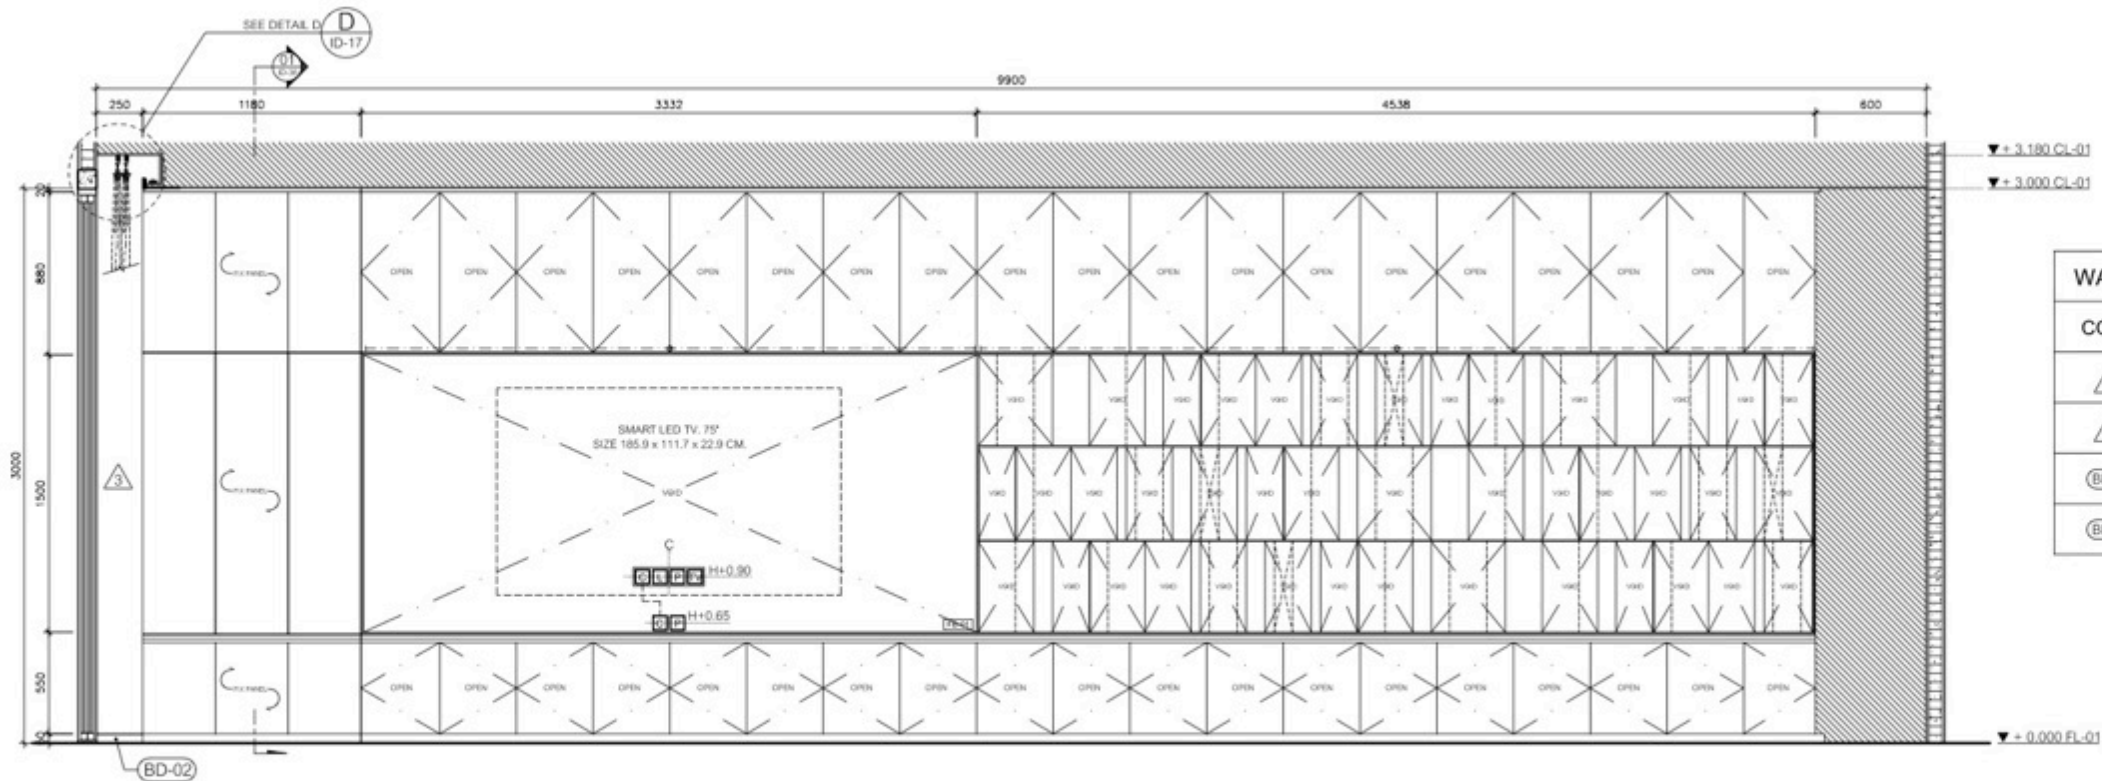


B1 ELEVATION B1
ID-17 LIVING AREA 1:40

WALL FINISHING		
CODE	DESCRIPTION	SUPP.
△	ผนังปูนเดิม ทาสีทาภายในสองชั้นสีขาว ซีพียู TOA รุ่นและรหัสระบุภายหลัง	TOA
△	ผนังกรุ Wall paper ซีพียู ICON ซีพียู Vescom รหัส 2049	ICON
BD-01	บัวไม้จริงทำสีธรรมชาติ ผิวเงาฉาบ 5 มม. กับรอยต่อผนัง	-
BD-02	กรีตหล่อผนัง กว้าง 5 มม. เสมอแนวร่องรอยต่อกับ BD-01	-

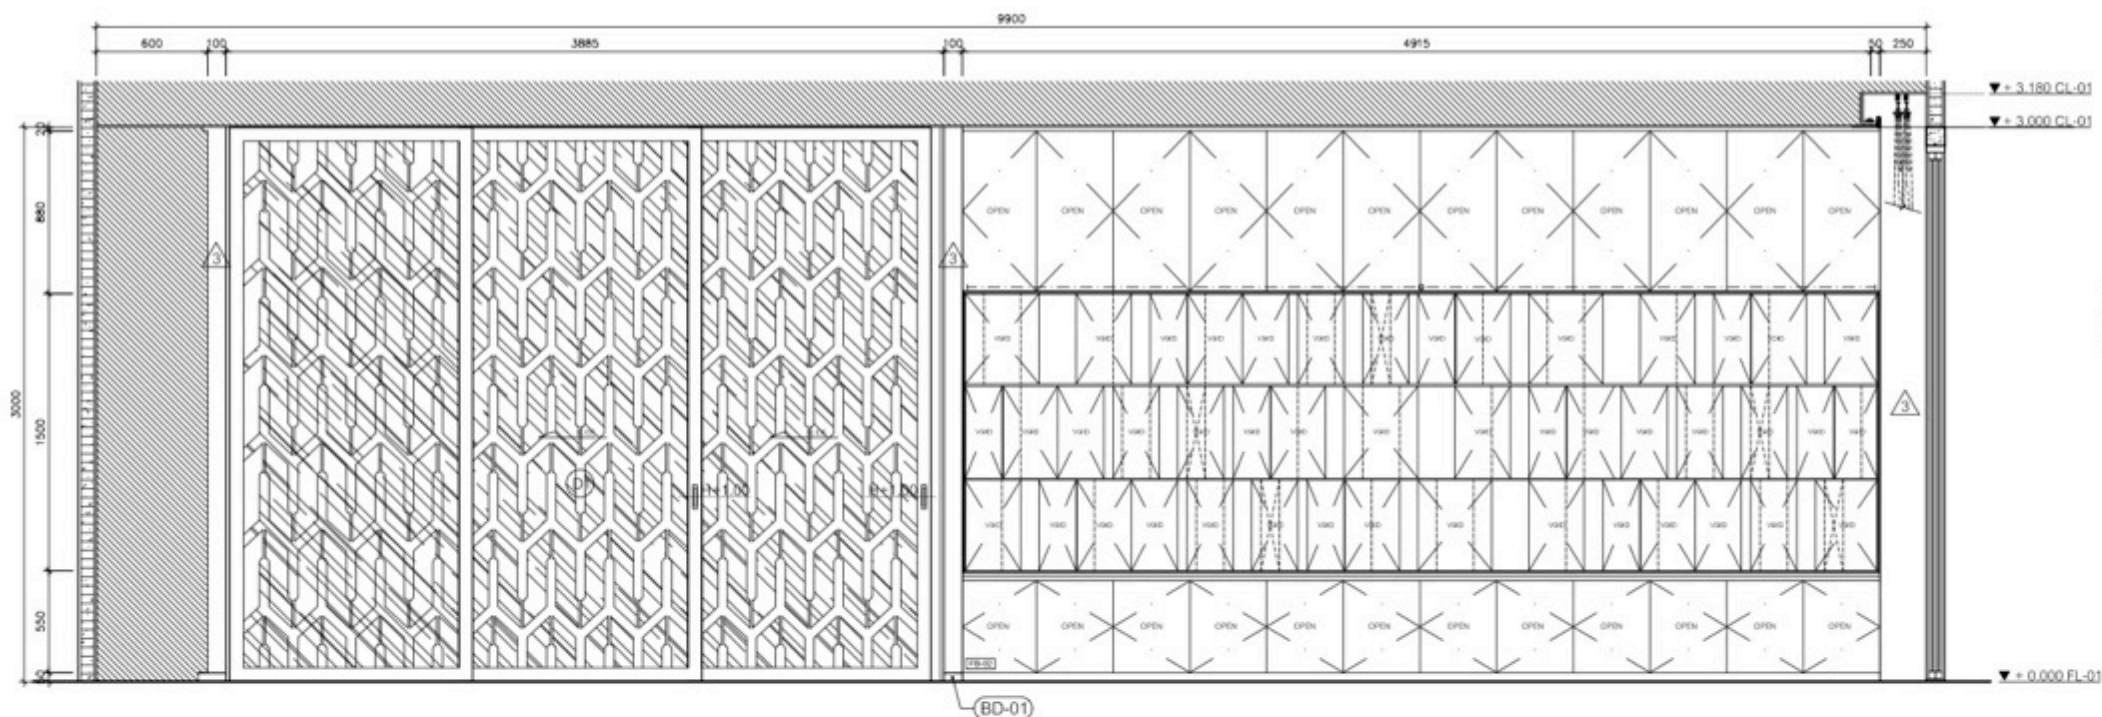

B2 ELEVATION B2
ID-17 LIVING AREA 1:40

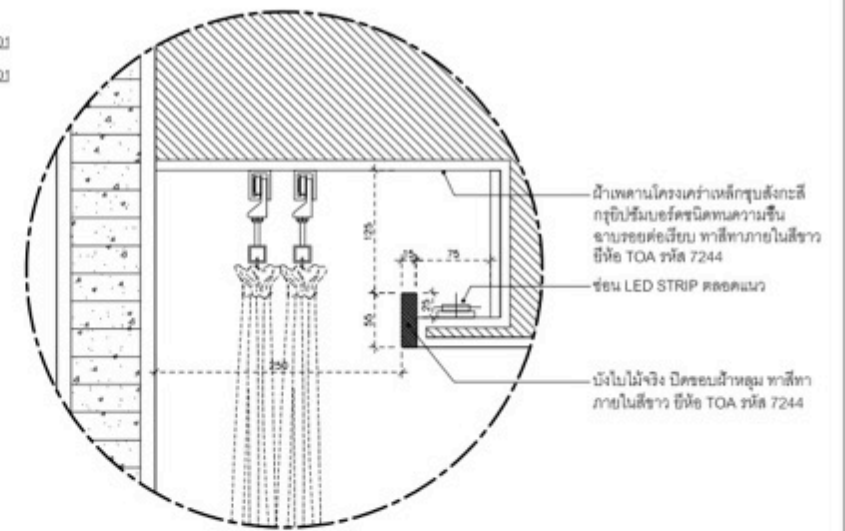

D DETAIL D
ID-17 LIVING AREA 1:5

TOFF
TOFF (Thailand) Company Limited
2040 New Petchburi road, Huay-Kwang, Bangkapi,
Bangkok 10310, Kingdom of Thailand

PROJECT NAME :
NOBLE ORA CONDOMINIUM
THONGLOR, BANGKOK

INTERIOR DESIGNER :
TOFF (THAILAND) CO.,LTD
ARCHITECT :

DESIGN DIRECTOR :
Mr. Akarawoot Rajtborirak
จ.สถ 12986
DRAWING BY :
Mr. Satapanic Prakit

PRINCIPAL IN CHARGE :
Mr. Akarawoot Rajtborirak
จ.สถ 12986
LIGHTING DESIGN :
LIGHTENNA

DRAWING TITLE :

REMARK :

GENERAL NOTE :
Copyright Notice
THIS DRAWING IS THE PROPERTY OF TOFF (THAILAND) COMPANY LIMITED AND IS NOT TO BE REPRODUCED OR COPIED IN WHOLE OR IN PART. IT IS ONLY TO BE USED FOR THE PROJECT AND SITE SPECIFICALLY IDENTIFIED HEREON AND IS NOT TO BE USED OR ANY OTHER PROJECT. IT IS TO BE RETURNED UPON REQUEST.

DATE :
SCALE :
DRAWING NO :
ID-17
TOTAL SHEET :

CONTACT US

TOFF (THAILAND) COMPANY LIMITED

1104/158 Pattanakarn Road, Suanluang

Bangkok 10250, Kingdom of Thailand

T + 662 00 67767

enquiries@toff.co.th

www.toff.co.th



THE RESIDENTIAL MASTERPIECE AT SINDHORN RESIDENCE